

RECORD OF SURVEY


IN THE UNINCORPORATED TERRITORY OF MONO COUNTY

SURVEY OF LOT "A" AND A PORTION OF THE EASTERLY PORTION OF LOT "C", OF THE UNPLATTED PORTION OF THE N.E. 1/4

OF THE N.W. 1/4 OF SECTION 14, T.2S., R.26E, M.D.B.&M., MONO COUNTY

STATE OF CALIFORNIA.


THIS MAP CORRECTLY REPRESENTS A SURVEY MADE BY ME OR UNDER MY DIRECTION IN CONFORMANCE WITH THE REQUIREMENTS OF CHAPTER 15 OF DIVISION 3 OF THE BUSINESS AND PROFESSIONS CODE AT THE REQUEST OF *Norman Sherman* on JUNE 23, 1966.

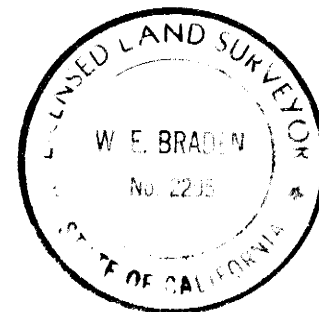

W. E. Braden
LICENSED SURVEYOR NO. 2295

THE BEARING N.89°53'E. OF THE SOUTH LINE OF SILVER LAKE PINES TRACT NO. 1 AS SHOWN ON MAP OF SAID TRACT RECORDED IN BOOK 1, PAGE 2 OF MAPS; RECORDS OF MONO COUNTY WAS TAKEN AS THE BASIS OF BEARINGS SHOWN ON THIS MAP.

ALL SET POINTS ARE TAGGED L.S.2295

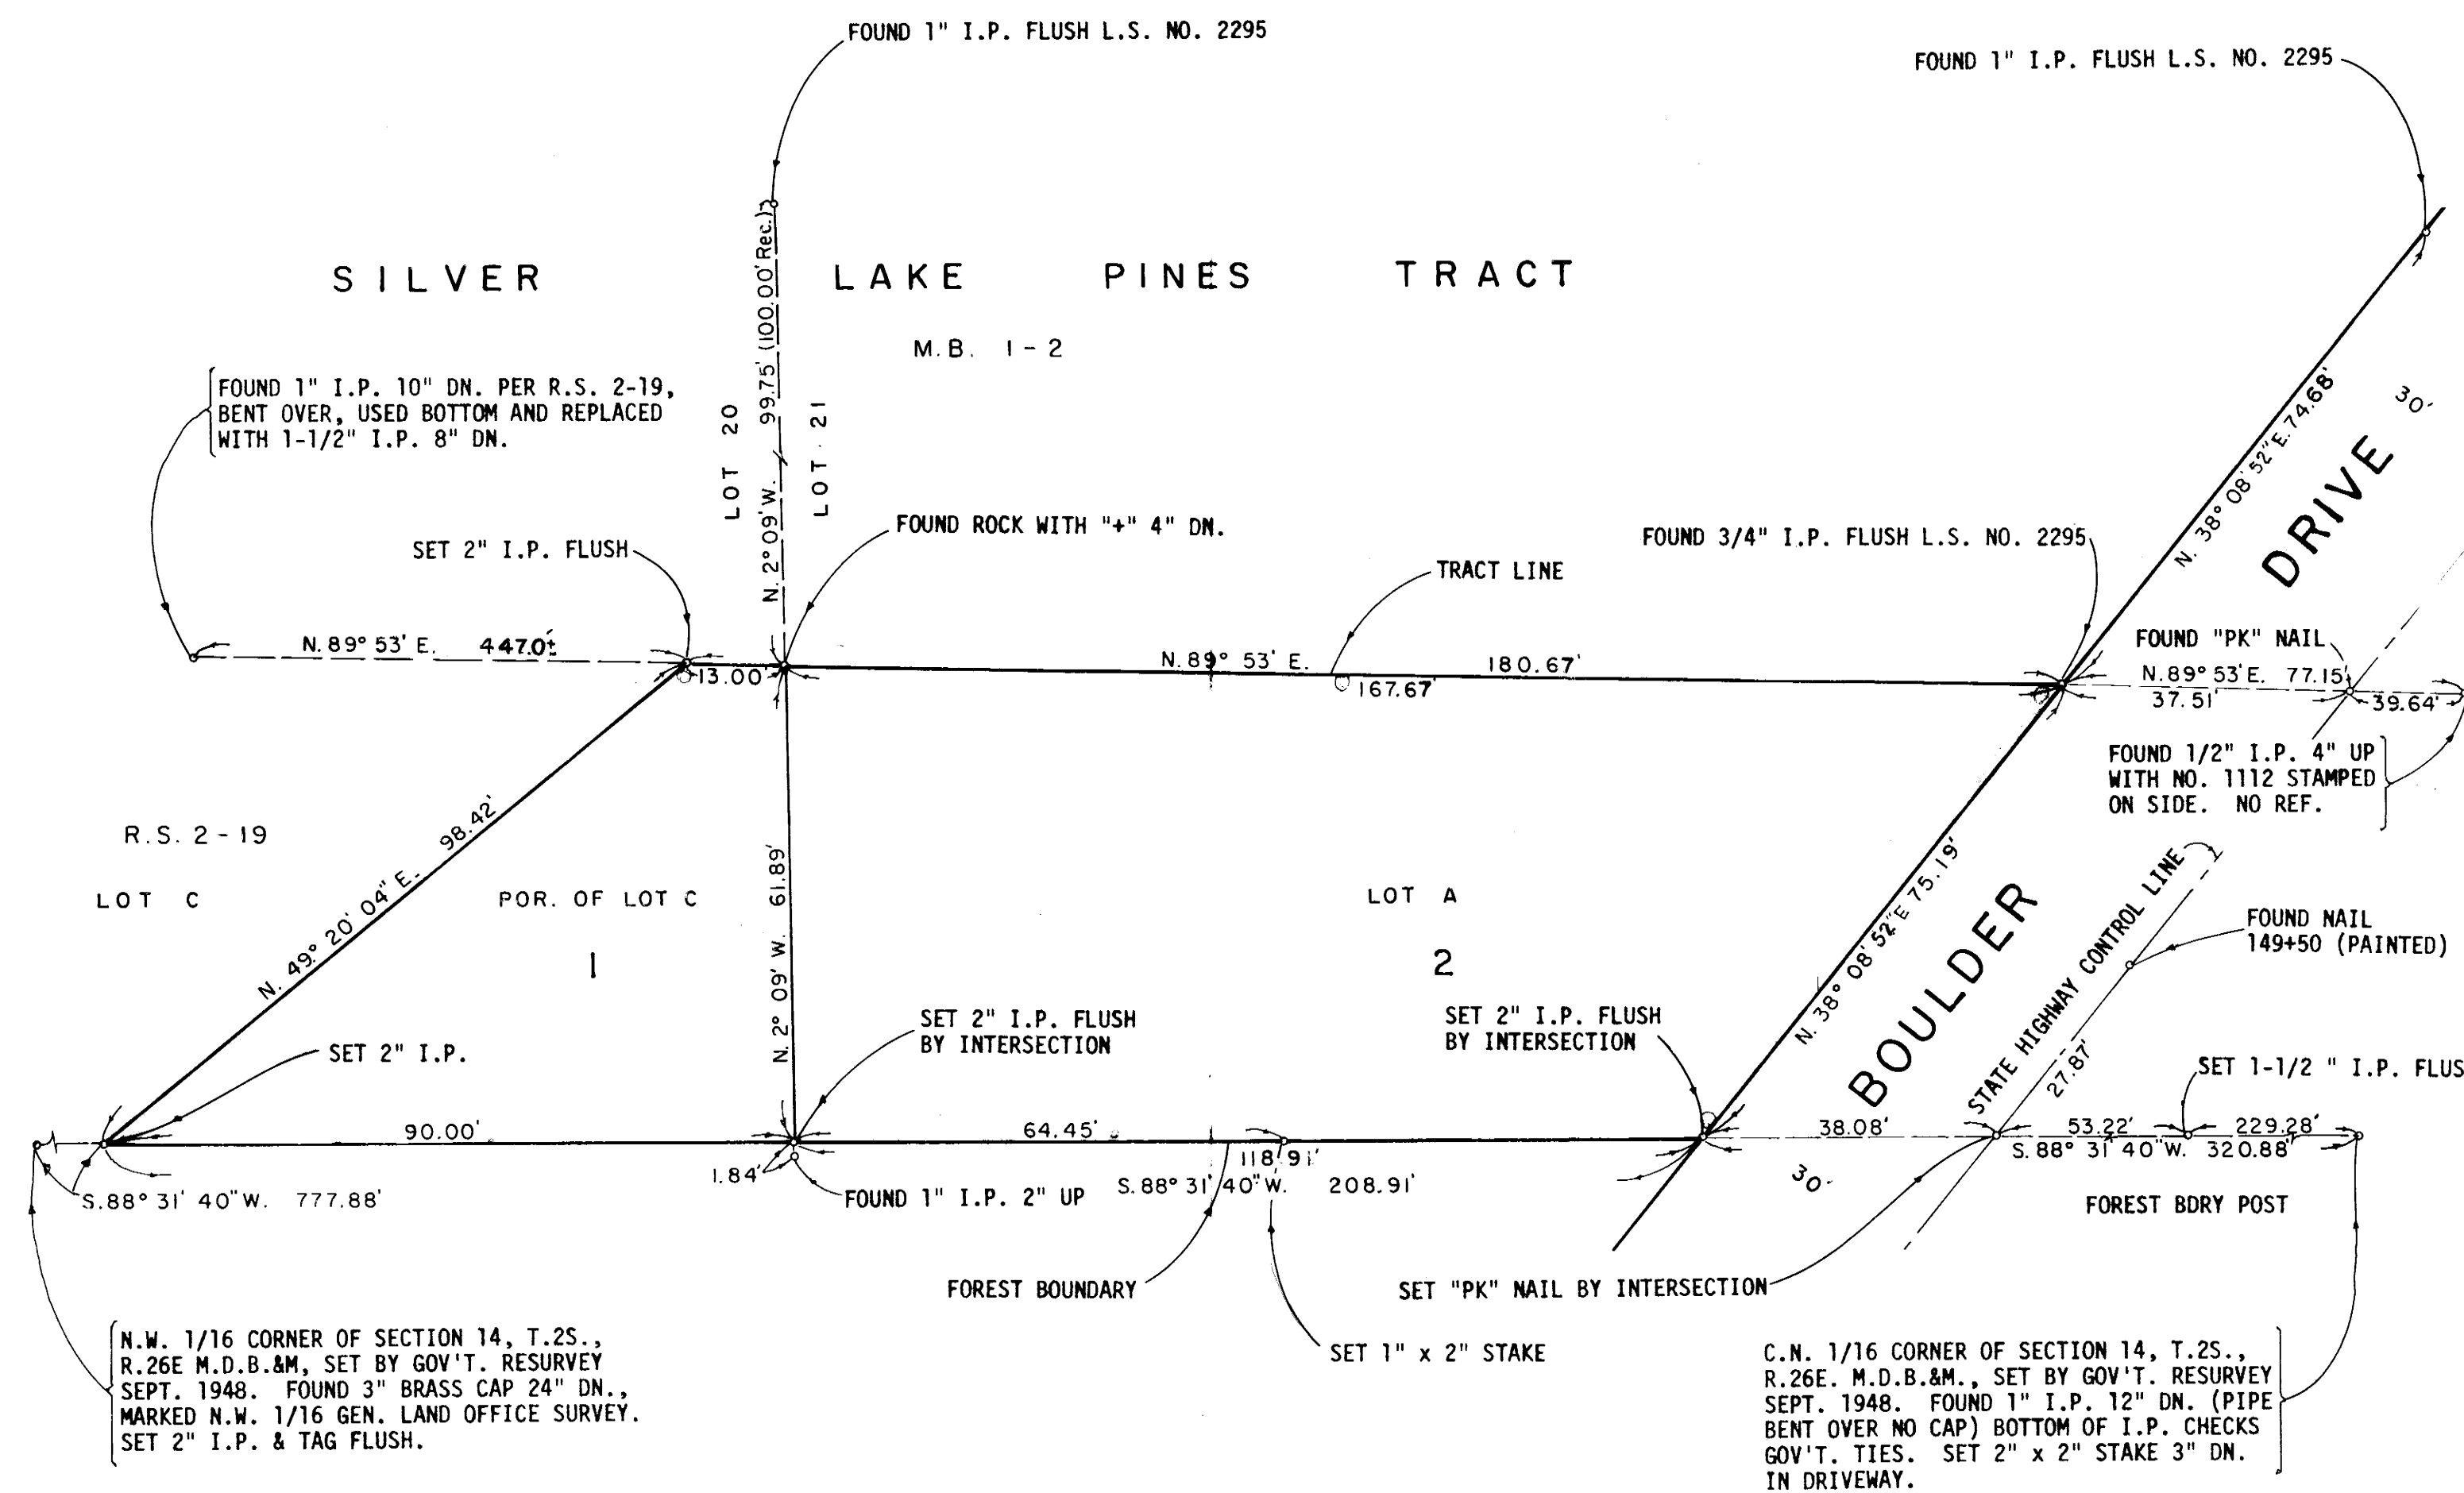**COUNTY SURVEYOR'S CERTIFICATE**

This map has been examined for conformance with the requirements of Chapter 15 of Division 3 of the Business and Professions Code this 8th day of September, 1970.

Richard L. Pool, P.E.
County Surveyor

COUNTY SURVEYORS NOTE:

The portion of Lot C shown on this map differs from Lot C as shown on Record of Survey Book 2 Page 19. The south line of Lot C was established from the Government monuments set by the 1948 Resurvey.

*RLP***COUNTY RECORDER'S CERTIFICATE** Inst. No. 1030

Filed for record this 17th day of September, 1970, at 10:10 A.M. in Book 1 of Maps at Page 1, at the request of Mr. Norman Sherman.

Clay M. Hehl
County Recorder